



# HENDERSONVILLE OFFICE



**A1** FINISH PLAN - GARAGE LEVEL  
1/4" = 1'-0"

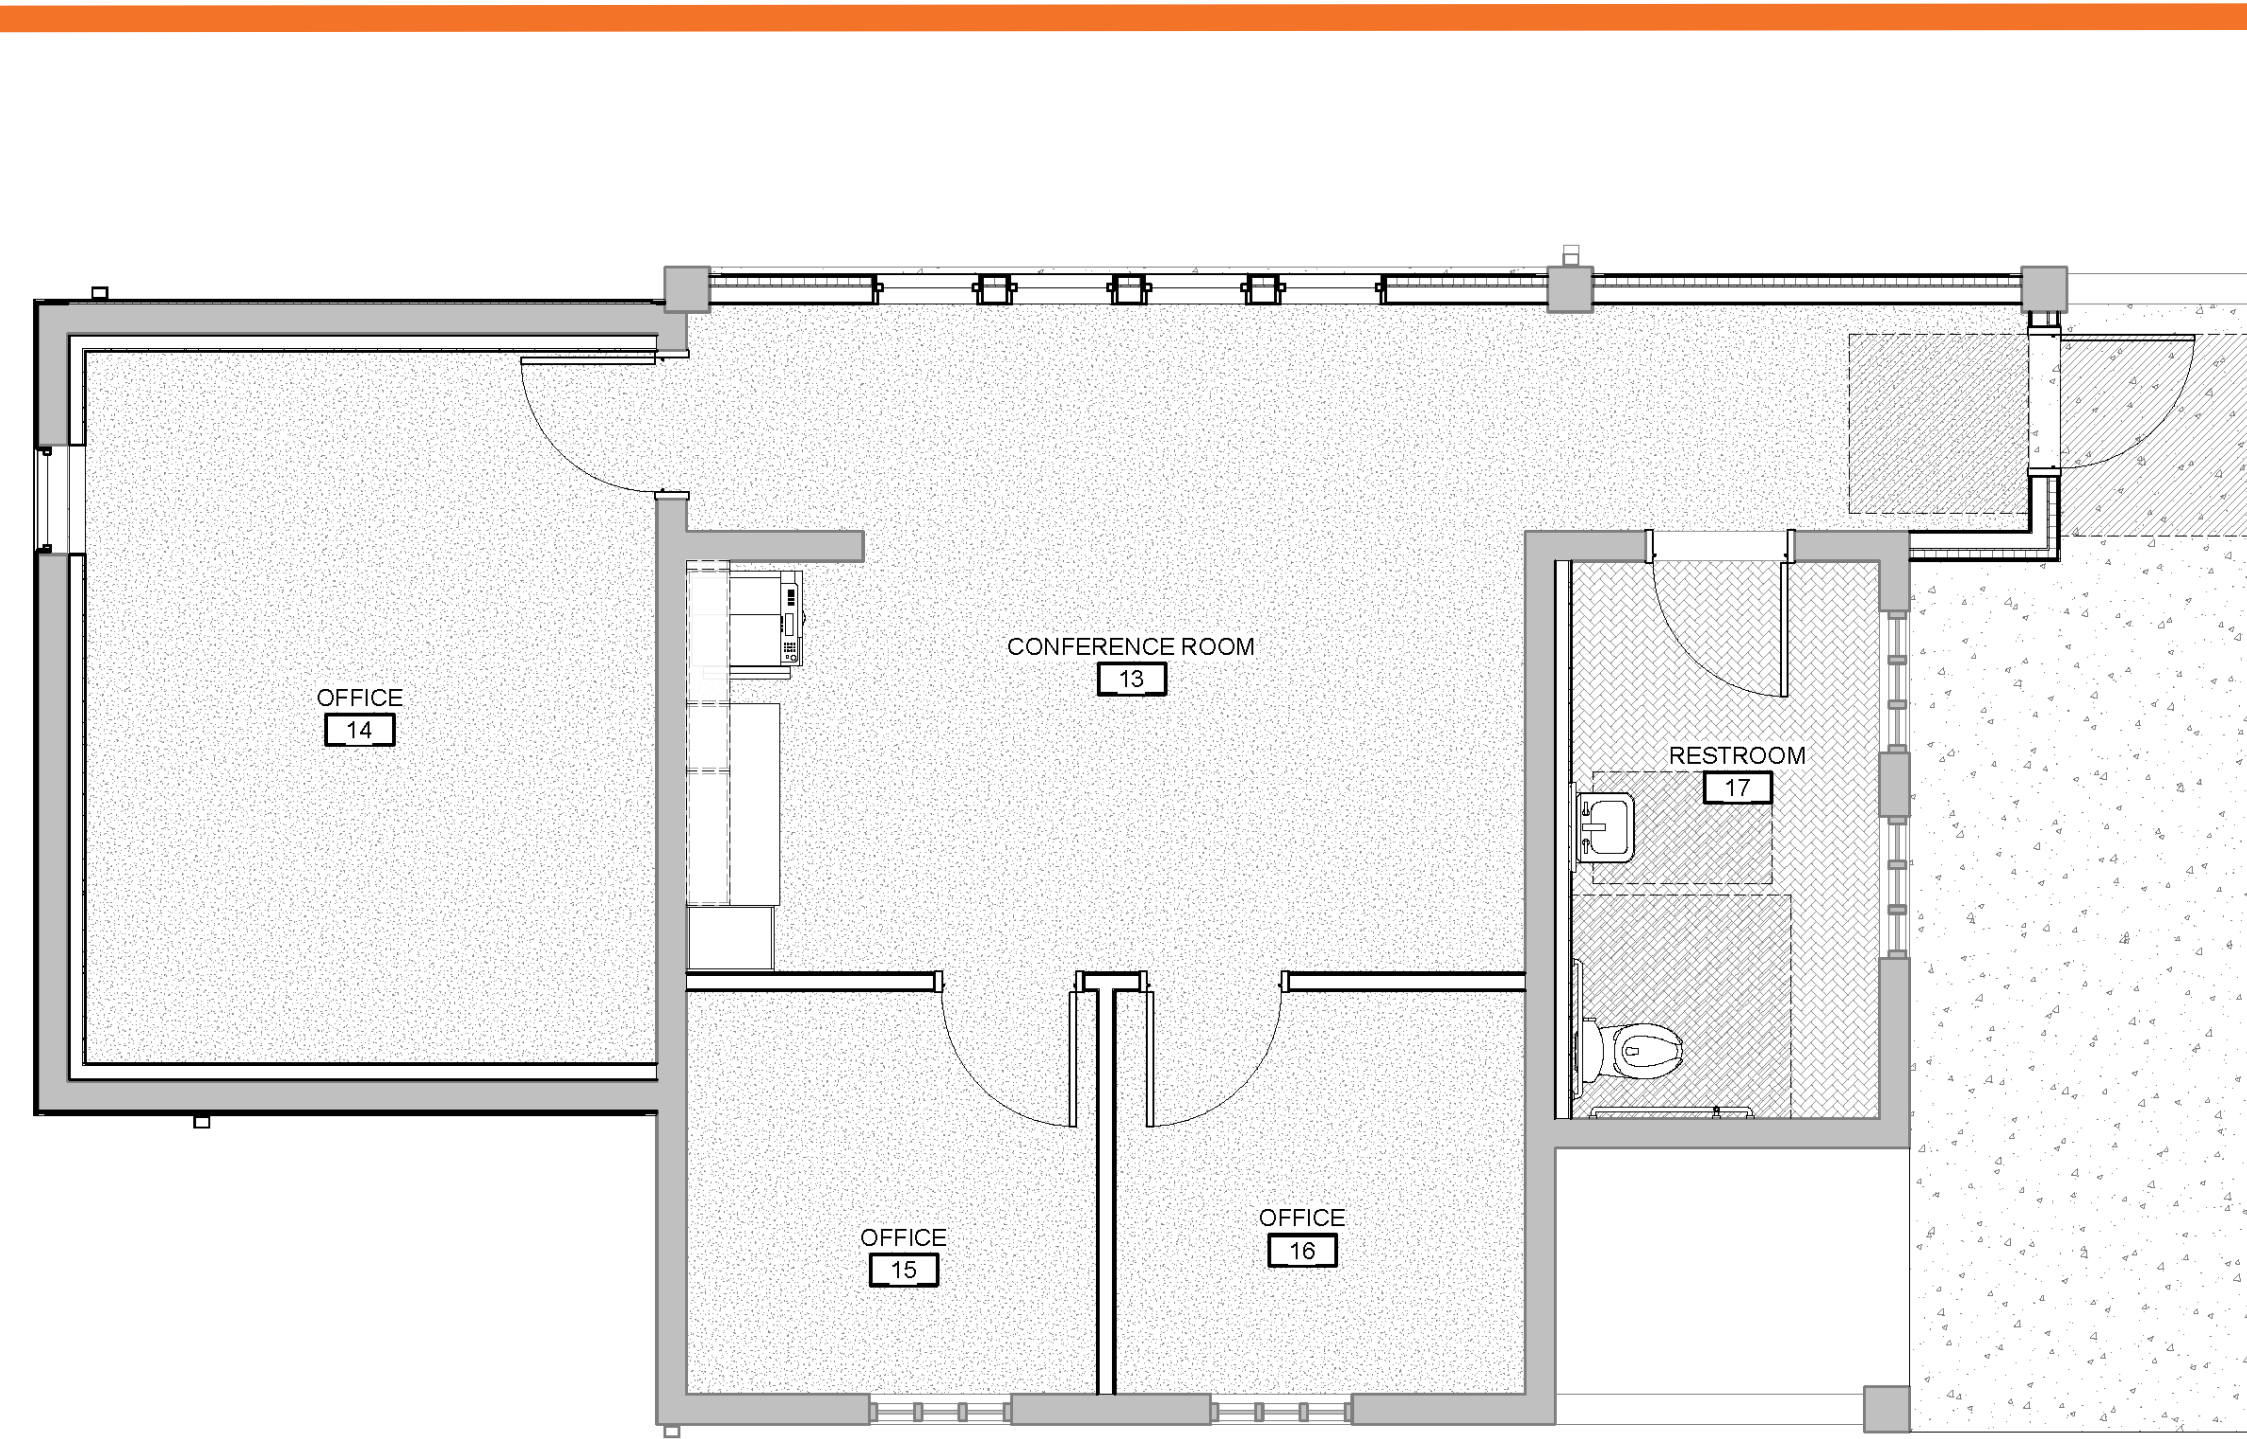

**A1** FINISH PLAN - LEVEL 1  
1/4" = 1'-0"

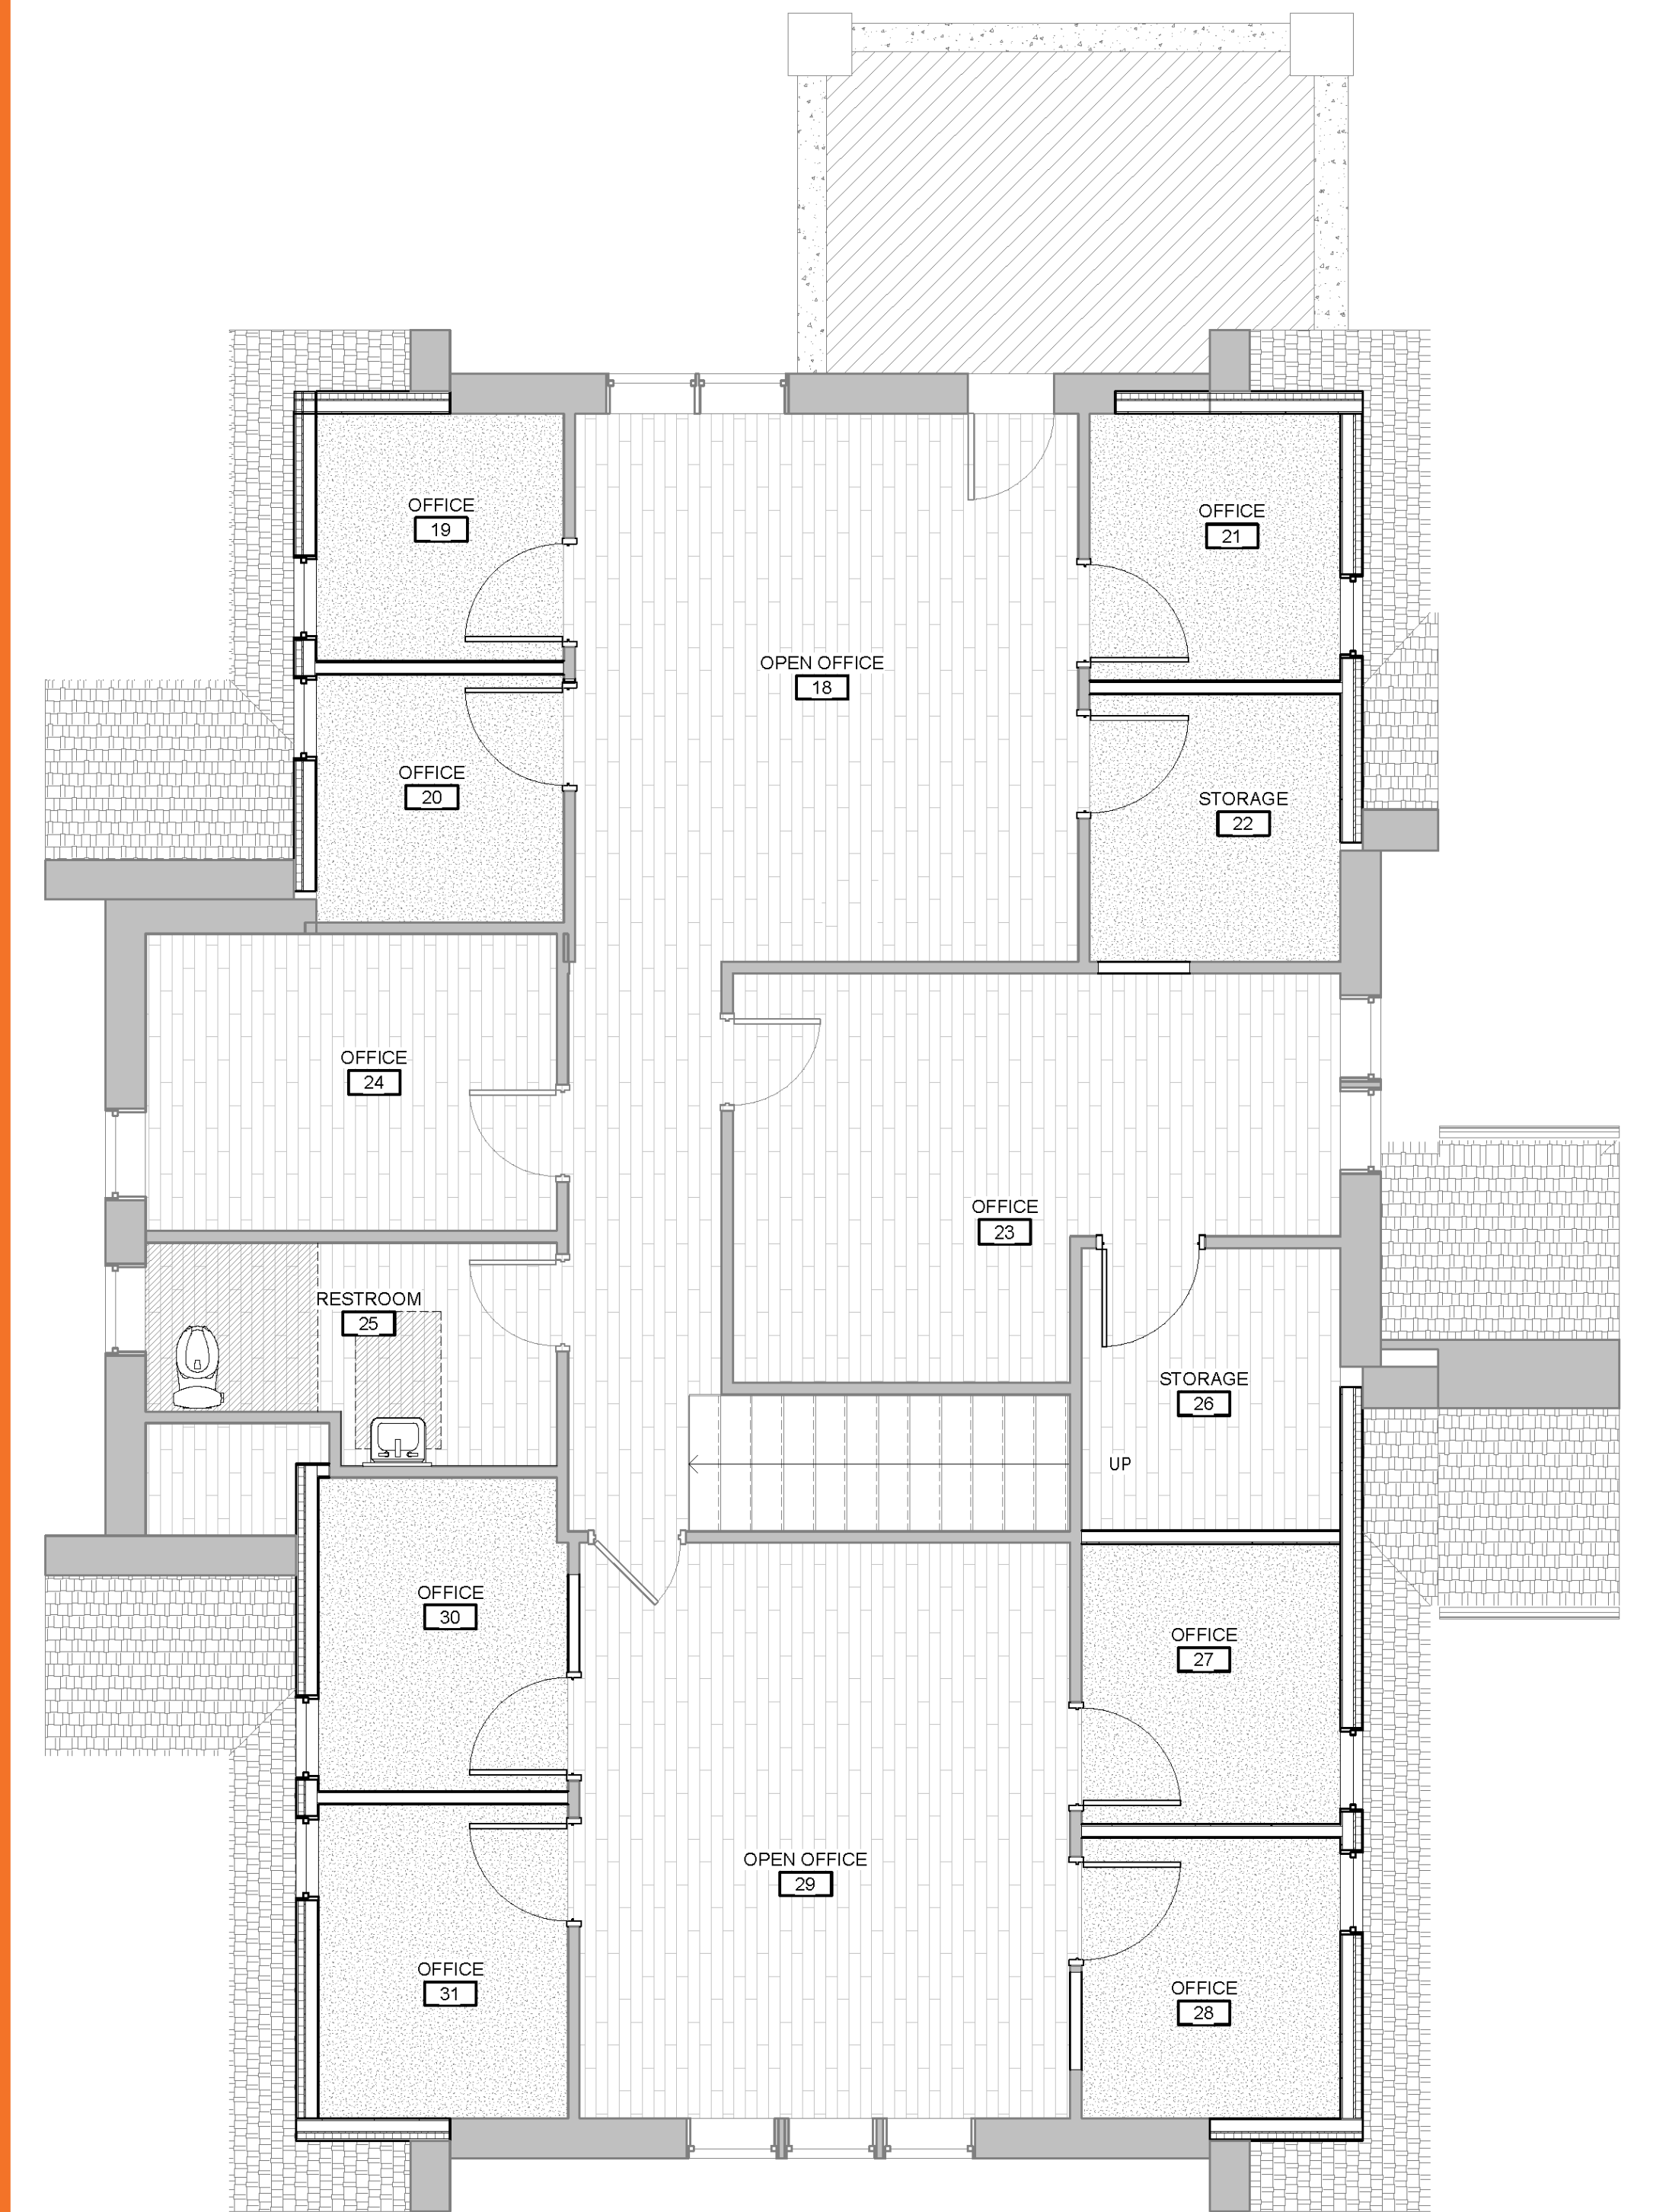

**1** FINISH PLAN - LEVEL 2  
1/4" = 1'-0"

**1410 Greenville Highway**

